


FACADE OUEST

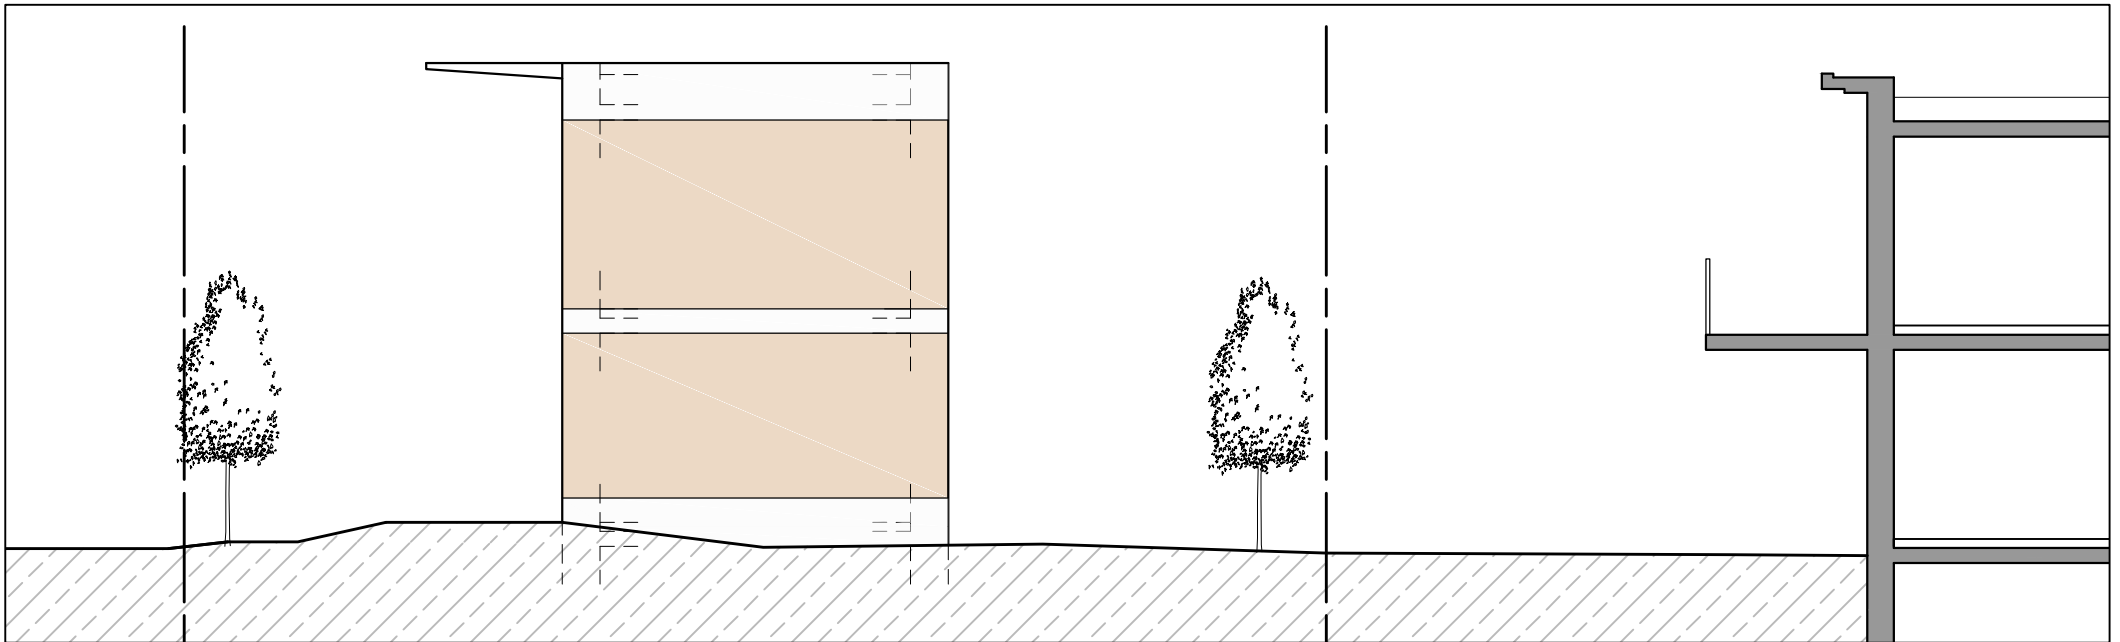

FACADE SUD